

SPRING GROVE ROAD



EXHIBIT A SITE PLAN


LEGEND

- PROPERTY/PARCEL LINE
- EXPANSION LIMIT LINE
- BUILDING ENVELOPE
- BUILDING AREA
- HEAVY DUTY PAVING
- PERMANENT DRIVE

TOTAL GROSS BUILDING AREA	71,483 SQ.FT.
TOTAL CARPARKS REQUIRED	358
TOTAL CARPARKS PROVIDED	453
TOTAL SITE AREA	13.24 ACRES

APPROVED BY:	DATE:
EXEC. V.P., GRP.	_____
REG. ARCH. PRES.	_____
EXEC. V.P., STR. DEV.	_____
GROUP V.P./ARCH. & ENG.	_____

REVISIONS



DESIGN & CONSTRUCTION
220 PARKCENTER BLVD.
ROSELAND, OHIO 43074
(614) 393-8700

PROJECT

S.W.C.
U.S. ROUTE 12
&
FINCH ROAD
SPRING GROVE
ILLINOIS

STORE NO.

3415

DATE 07-30-02

SHEET TITLE

EXHIBIT A
SITE PLAN

SHEET

1










OF 1
3415a.dgn

Jewel Osco

PROJECT NO. 3415
SPRING GROVE, ILLINOIS


KN SCHEDULE OF KEYED NOTES

1000	DOMESTIC WATER LINE, RE: 4.1A-1	1020	LINE OF CANOPY ABOVE
1001	FIRE SPRINKLER RISER, RE: B.1A-1	1021	CONTINUATION OF SANITARY SEWER OR STORM, IN SITE WORK
1002	GAS METER AND LINE, RE: 4.1A-1	1022	CONCRETE CURB & SIDEWALK (BY OTHERS)
1003	TELEPHONE ENTRY	1023	CONCRETE SLAB, RE: 2.1A-1
1004	POWER ENTRY	1024	CONCRETE CURB (IN SITE WORK)
1005	TRANSFORMER BY UTILITY COMPANY, PAD BY CONTRACTOR, CONTRACTOR TO COORDINATE AND VERIFY PAD CONSTRUCTION. DETAILS EXACT SIZE AND LOCATION W/ UTILITY COMPANY. DATA CONDUIT FOR FUTURE FUEL CENTER (IN SITE WORK)	1025	PIPE BUMPER, RE: 1.0-5 & 2.1A-1
1006	CONCRETE RAMP & SIDEWALK IN BUILDING CONTRACT, RE: 1.0-1	1026	PHARMACY DRIVE-THRU CONCRETE CURB, RE: 2.1B-2/2
NOT USED 1007	PHARMACY DRIVE-THRU CONCRETE CURB, RE: 4.0A-1	1027	BUILDING/SITE LIMIT LINE AS INDICATED BY-----
1008	SEWER SANITARY, RE: 4.0A-1	1028	PARCEL LINE AS INDICATED BY-----
1009	SEWER GREASE, RE: 4.0A-1	1029	PROPOSED FINISH GRADE ELEVATION
1010	VENT, RE: 4.0A-1	1030	CHAN LINK ENCLOSURE, RE: 3.0A-1
1011	CLEANOUTS, RE: 4.0A-1	1031	GENERATOR, RE: 5.0A-1 & 7.2A-1
1012	GREASE INTERCEPTOR, RE: 4.0A-1 AND 4.0B-8 (IN BUILDING CONTRACT), COORDINATE W/SITE WORK	1032	PAVING (IN SITE WORK)
NOT USED 1013	SAMPLING STATION, RE: 4.0B-8	NOT USED 1033	4" HIGH DIA. DIA-PIPE HORIZONTAL
NOT USED 1014	CONCRETE RAMP (TIGHTLINE), RE: 4.0A-1	NOT USED 1034	HIGHWAY GUARDRAIL, RE: 2.0B-14
1015	TRENCH DRAIN (TIGHTLINE), RE: 4.0A-1	NOT USED 1035	BROWN COMP-SCREEN WALL, RE: 2.0A-1
1016	ROOF DRAIN (TIGHTLINE), RE: 4.0A-1	1037	TREE GRATE W/ 3" GRABBAR PEAR TREE, RE: 2.1B-21
NOT USED 1017	CONCRETE RAMP (TIGHTLINE), RE: 4.0A-1	1038	CONCRETE RAMP, RE: 2.1A-1, 1.0A-3
NOT USED 1018	CONCRETE RAMP (TIGHTLINE), RE: 4.0A-1	1039	SANITARY MANHOLE (BY SITE CONTRACTOR)
NOT USED 1019	CANOPY DRAIN (DAYLIGHT), RE: 4.0A-1	1040	LANDSCAPE AREA
		1041	CONDENSATE BASIN (BY SITE CONTRACTOR)

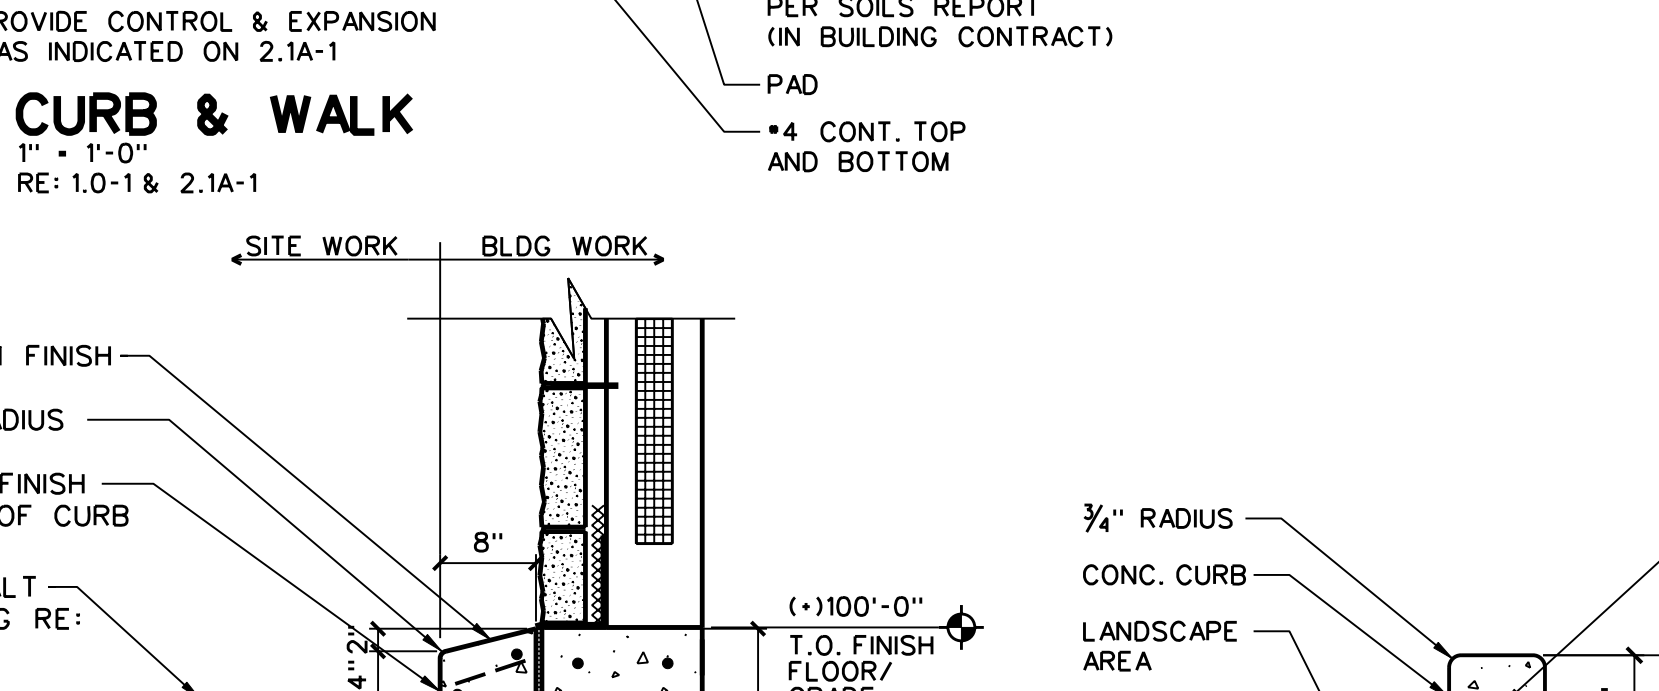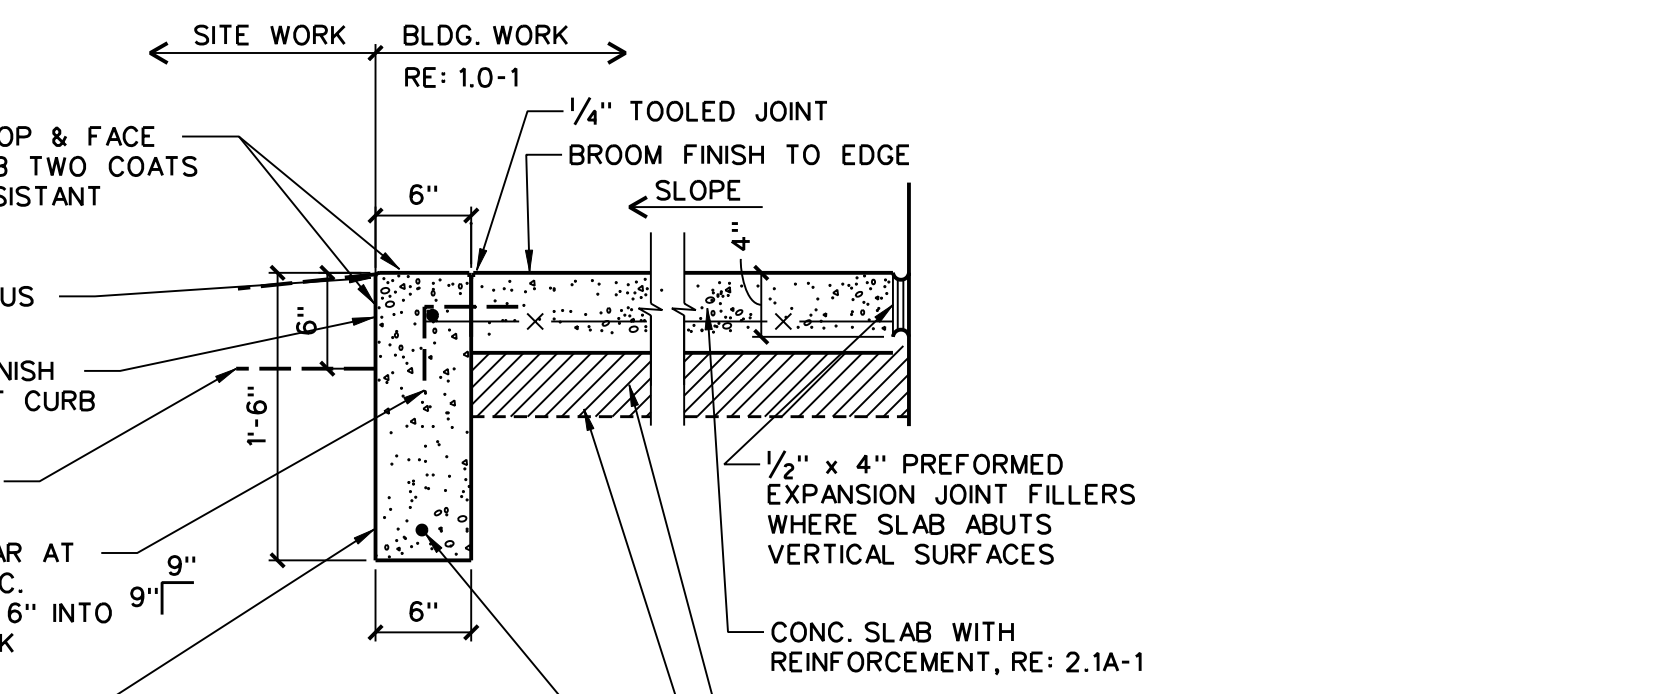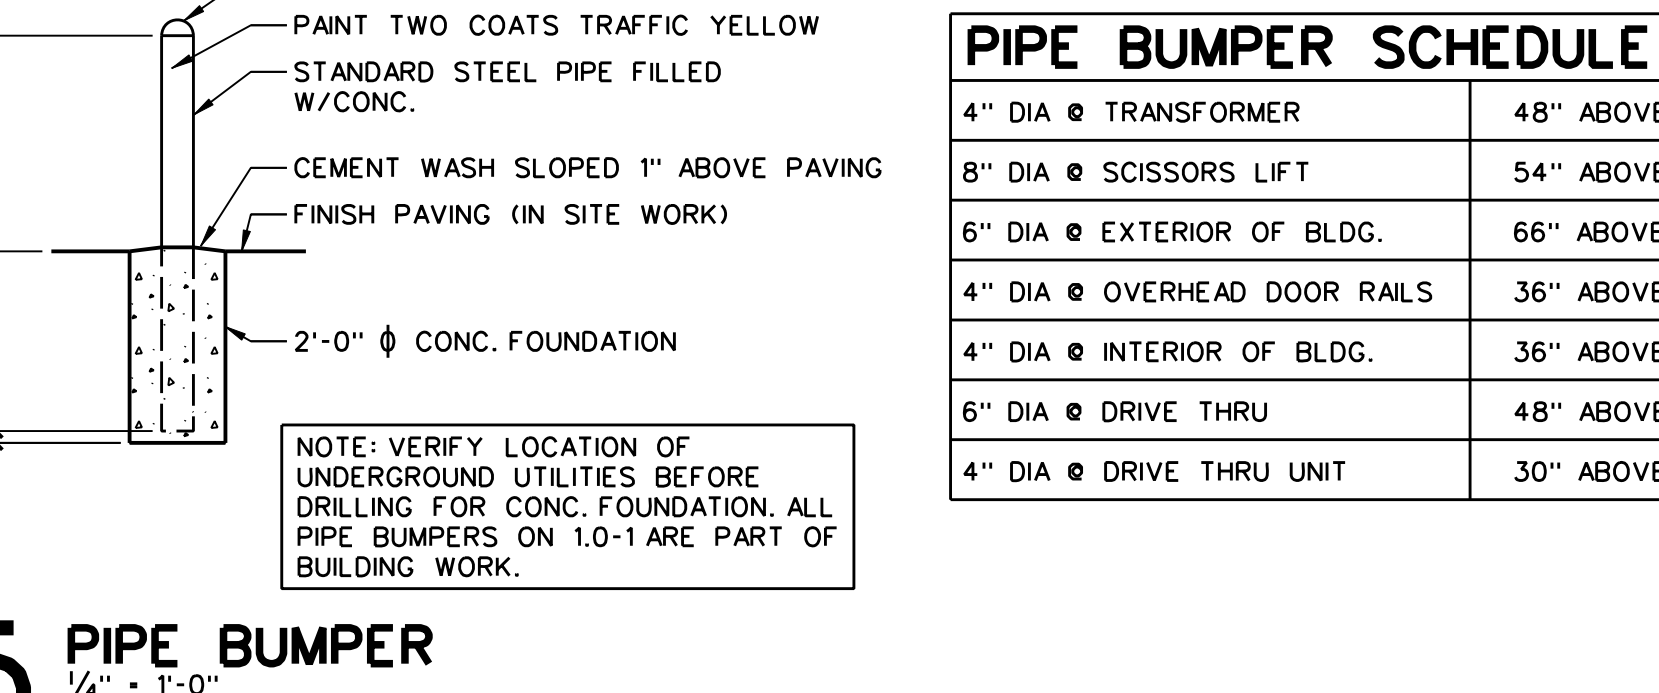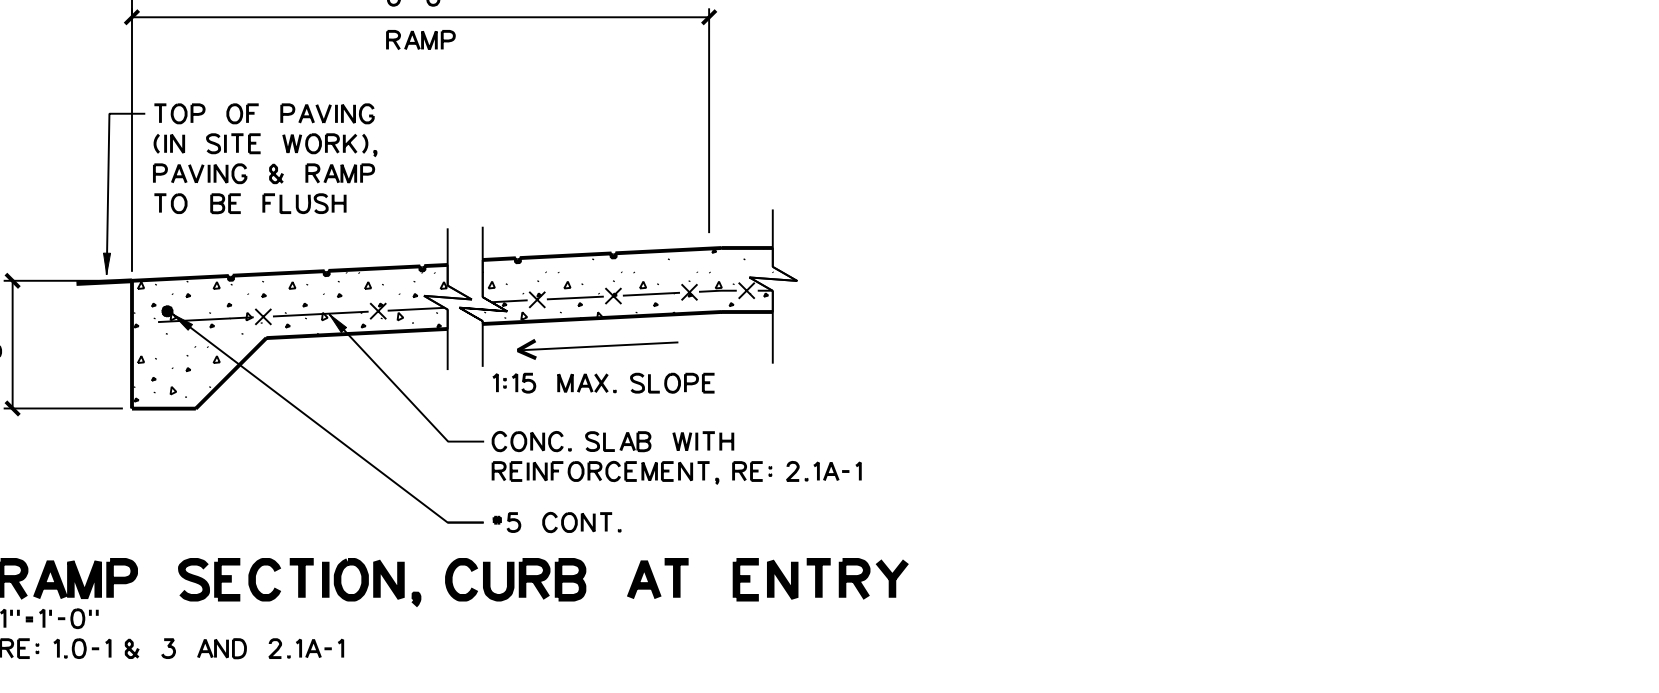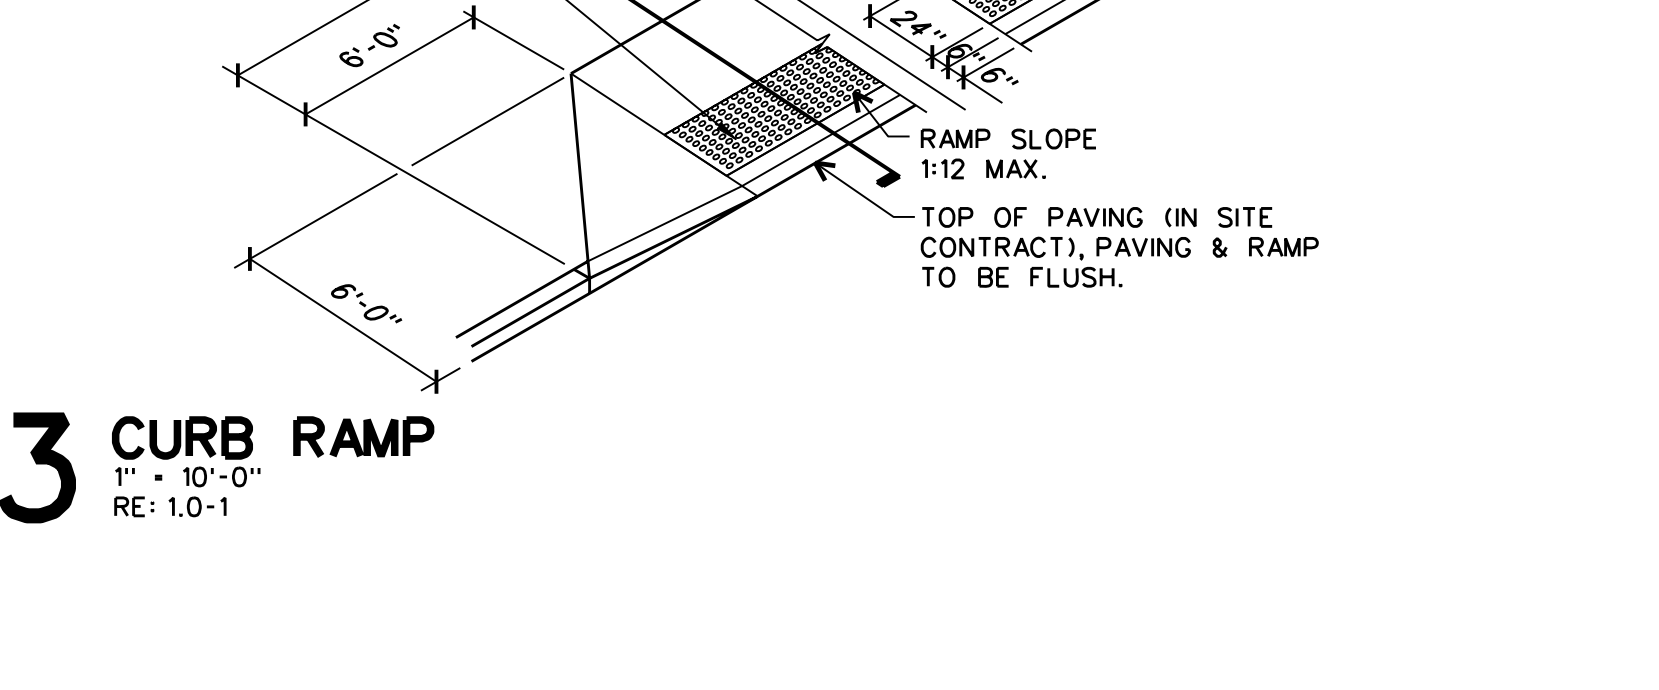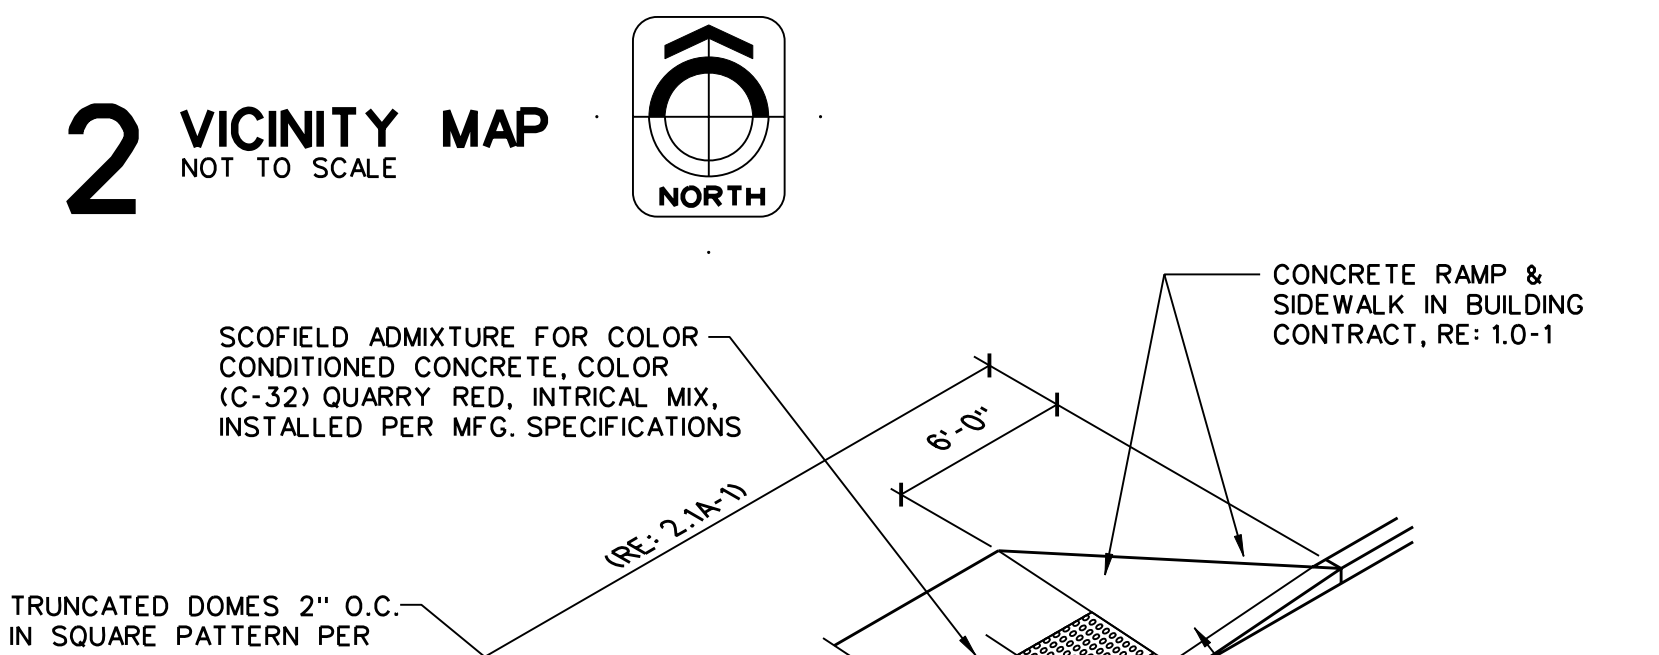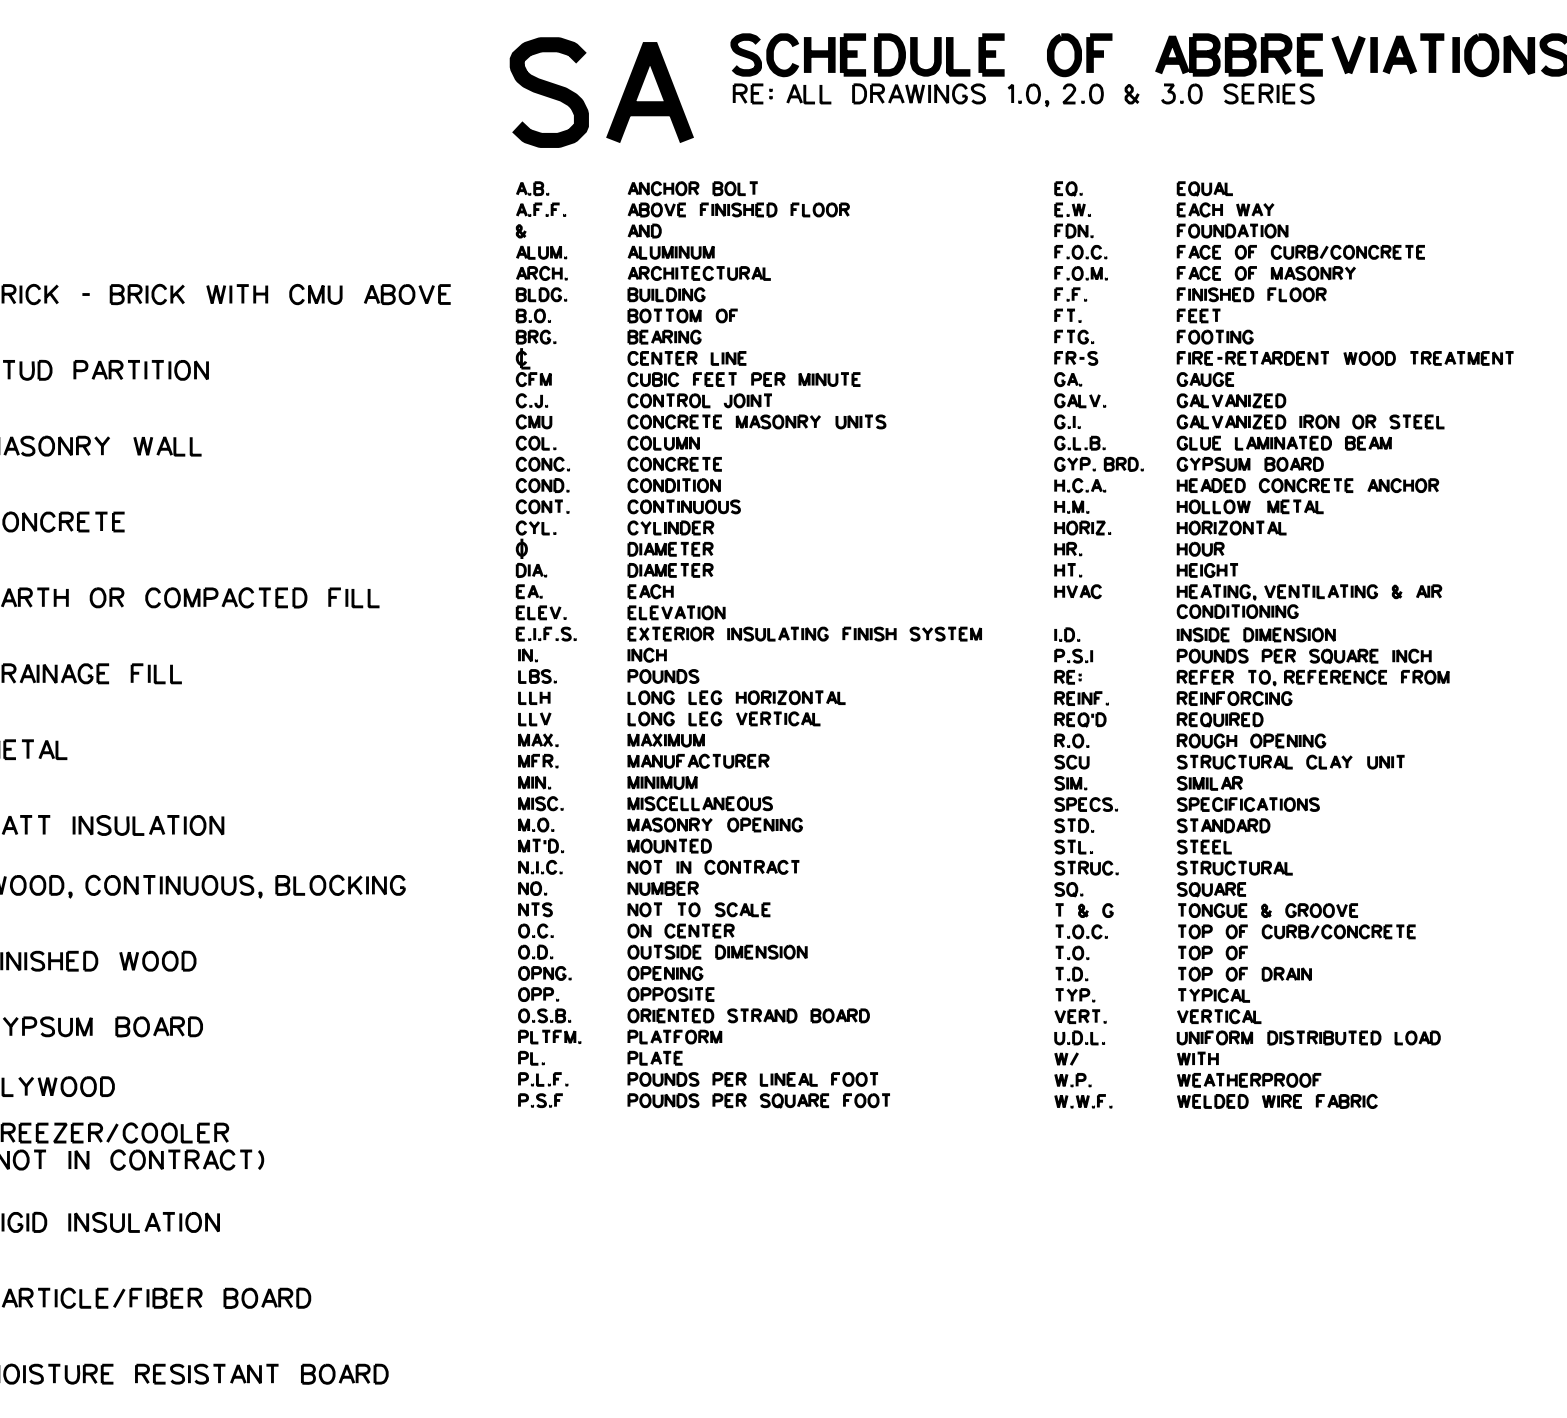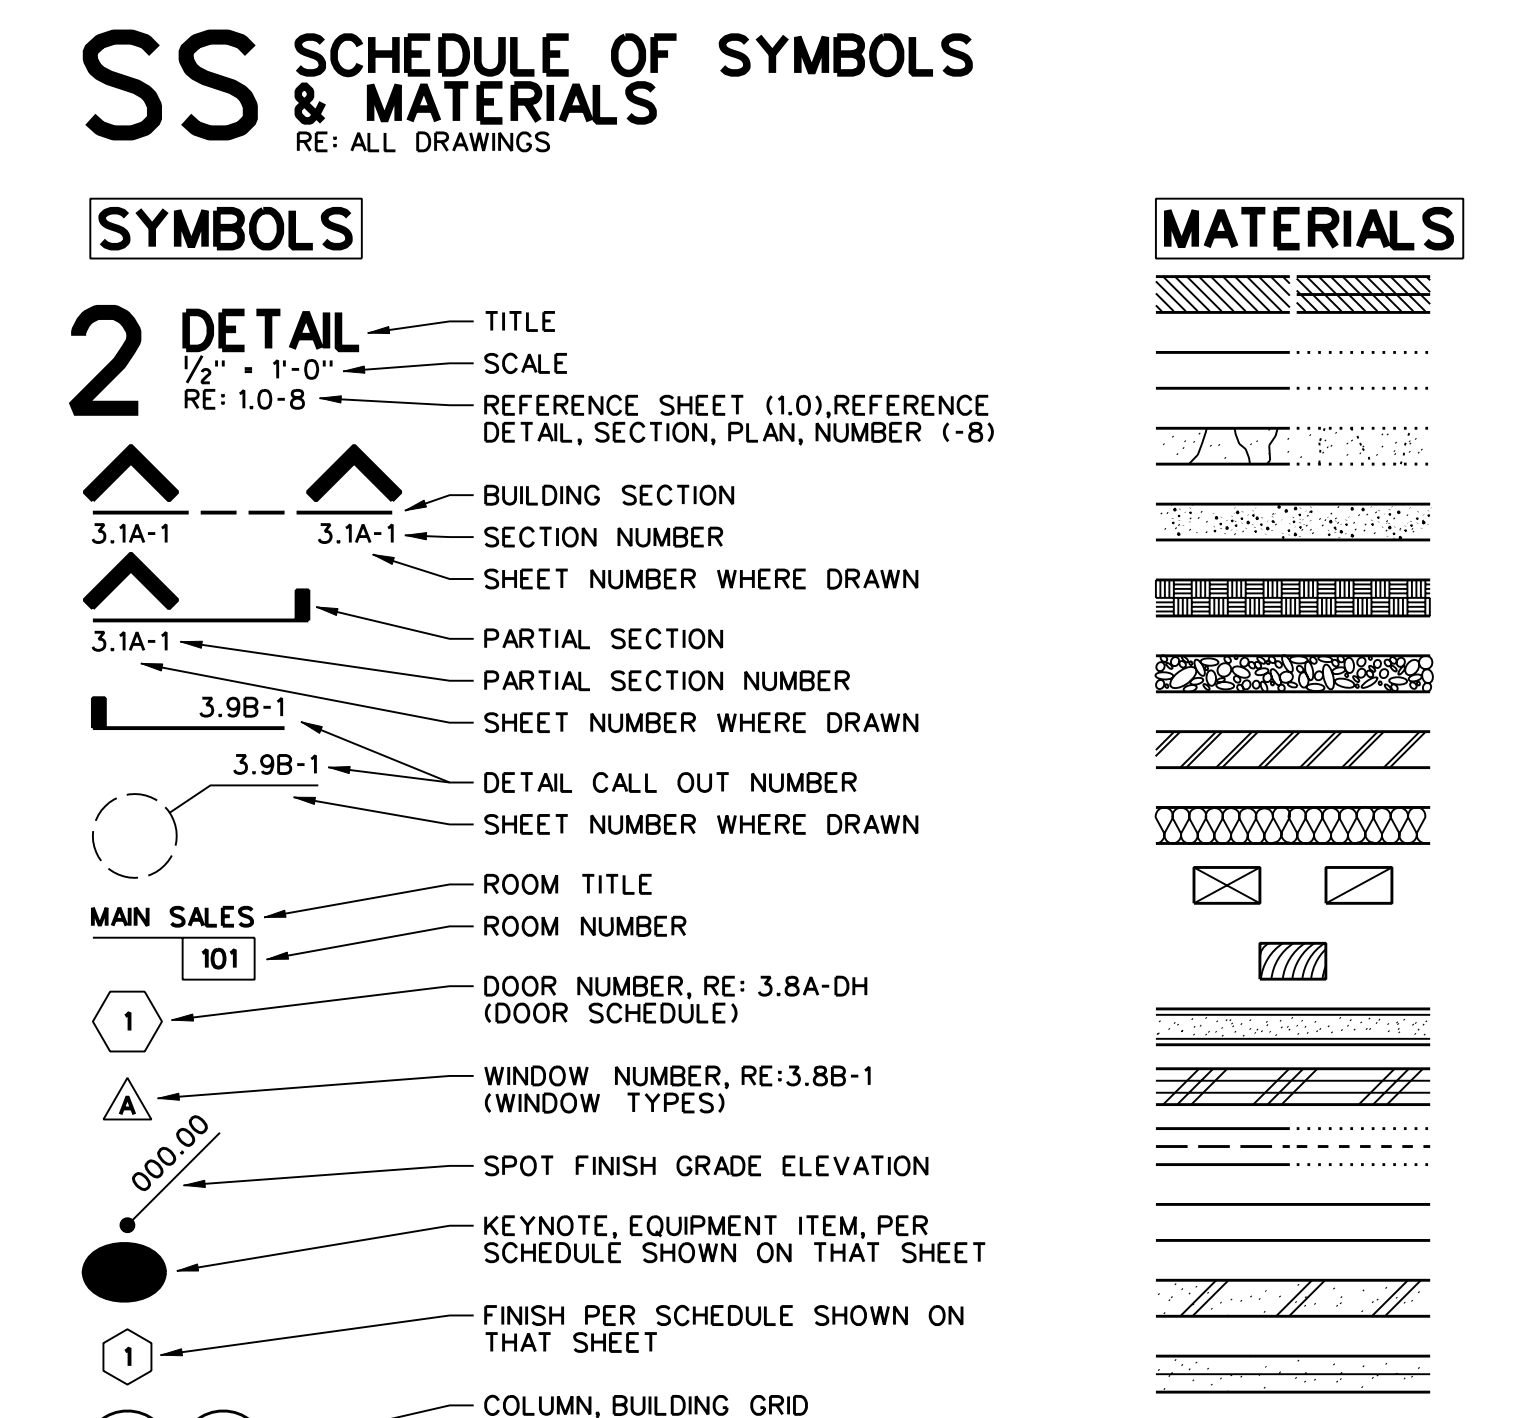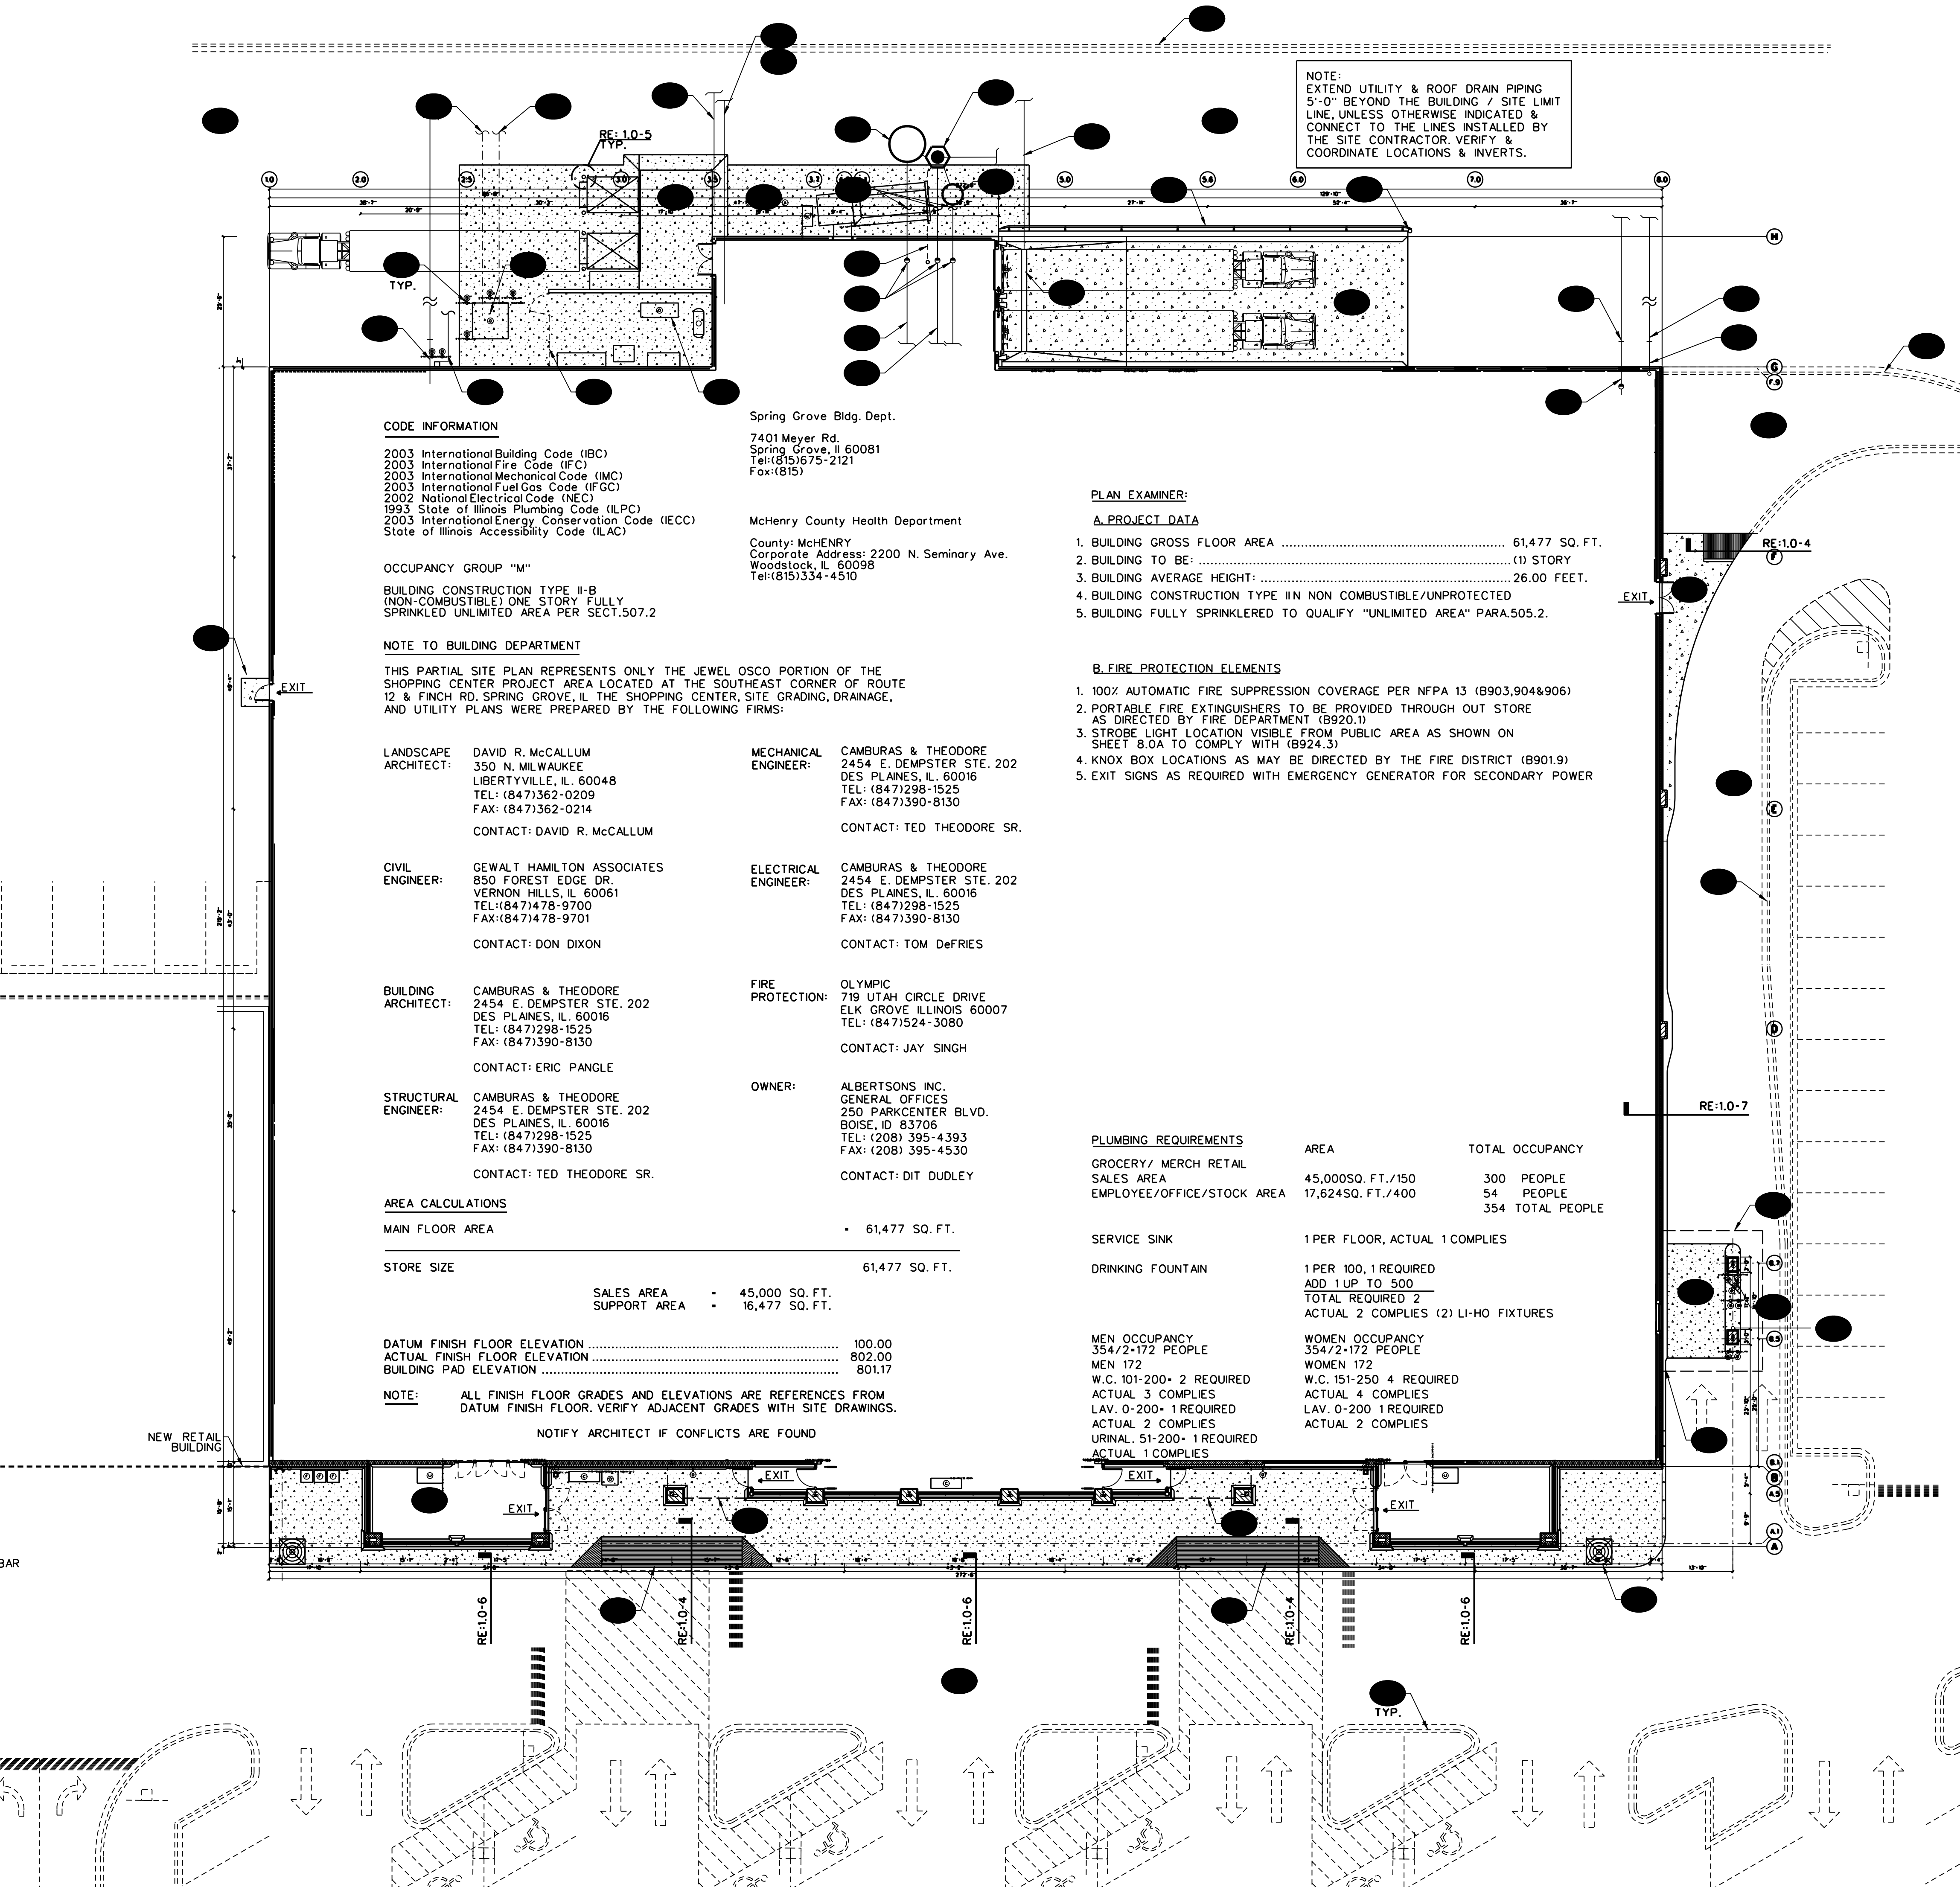

SD SCHEDULE OF DRAWINGS

- RE: THIS PROJECT
- 1.0 PARTIAL SITE PLAN & DETAILS
- CIVIL PLANS
- C-1 COVER SHEET
 - C-2 EXISTING CONDITIONS (1)
 - C-3 EXISTING CONDITIONS (2)
 - C-4 DEMOLITION PLAN
 - C-5 HORIZONTAL CONTROL PLAN
 - C-6 GRADING PLAN
 - C-7 UTILITY PLAN
 - C-8 STORM AND SANITARY SEWER PROFILES
 - C-9 ROAD PLAN AND PROFILE
 - C-10 EROSION CONTROL PLAN AND NOTES
 - C-11 JEWEL EXPRESS AND DETAILS
 - C-12 GENERAL NOTES, TYPICAL SECTIONS AND DETAILS
 - C-13 SITE DETAILS
 - C-14 SITE DETAILS
 - C-15 SITE DETAILS
 - C-16 SITE DETAILS
 - C-17 SITE DETAILS
 - C-18 VORTEX UNIT DETAILS
 - C-19 LANDSCAPE PLAN
- PROPOSED SEGMENTAL RETAINING WALL
- 1.07 TITLE PAGE
 - 2.07 WALL ELEVATIONS
 - 3.07 WALL ELEVATIONS
 - 4.07 SPECIFICATIONS
 - 5.07 SECTIONS AND DETAILS
 - 6.07 SECTIONS AND DETAILS
 - 7.07 SECTIONS AND DETAILS
- 2.0A FOUNDATION PLAN
2.0B STRUCTURAL DETAILS
2.0C STRUCTURAL DETAILS
2.0D SLAB PLAN
2.1B SLAB DETAILS
2.1C ROOF FINISH PLAN
2.1D FRAMING PLANS & DETAILS
2.1E FRAMING DETAILS
- 3.0A FLOOR PLAN
3.0B FLOOR PLANS & DETAILS
3.0C EGRESS PLAN
3.1A WALL SECTIONS & DETAILS
3.1B WALL SECTIONS & DETAILS
3.1C WALL SECTIONS & DETAILS
3.1D WALL SECTIONS & DETAILS
3.1E WALL SECTIONS & DETAILS
3.1F WALL SECTIONS & DETAILS
3.1G WALL SECTIONS & DETAILS
3.2A EXTERIOR ELEVATIONS & DETAILS
3.2B MONUMENT SIGN DETAILS
3.3A ROOF PLAN
3.3B ROOF DETAIL
3.3C WALL FINISH SCHEDULES & DETAILS
3.4B WALL FINISH DETAILS
3.5 INTERIOR ELEVATIONS
3.5A FLOOR FINISH PLAN
3.5B FLOOR FINISH DETAILS
3.7A REFLECTED CEILING PLAN
3.7B REFLECTED CEILING PLAN
3.8A DOOR SCHEDULES & DETAILS
3.8B WINDOW TYPES & DETAILS
3.9A EQUIPMENT PLAN
3.9B EQUIPMENT SCHEDULE & DETAILS
AA-1 FIXTURE PLAN
- 4.0A WASTE & VENT PLAN
4.0B WASTE & VENT PLAN - DETAILS
4.0C WASTE & VENT SCHEDULE
4.0D WASTE & VENT RISER DIAGRAM
4.1A WATER PIPING PLAN
4.1B WATER PIPING PLAN
4.1C WATER PIPING PLAN
4.1D WATER PIPING PLAN
- 5.0A MECHANICAL PLAN
5.0B MECHANICAL DETAILS
5.1 MECHANICAL SCHEDULES
- 6.0A REFRIGERATION PLAN
6.0B REFRIGERATION LOOP PIPING
6.0C REFRIGERATION PROTOCOL LAYOUT & DETAILS
6.1A REFRIGERATION ELECTRICAL BUDGET
6.1B REFRIGERATION CONTROL WIRING DIAGRAM
6.2 REFRIGERATION SCHEDULE
- 7.0A REFRIGERATION & HVAC PLAN
7.0B REFRIGERATION & HVAC PLAN - (PLATFORM) & DETAILS
7.1A LIGHTING PLAN
7.1B LIGHTING PLAN - (PLATFORM) & DETAILS
7.1C LIGHTING SCHEDULES & DIAGRAMS
7.2A POWER PLAN
7.2B POWER PLAN - (PLATFORM) & DETAILS
7.2C ELECTRICAL SINGLE LINE DIAGRAM
7.3A CONTROLS & DATA PLAN (PLATFORM) & DETAILS
7.4 ELECTRICAL PANEL SCHEDULES
7.5 ELECTRICAL EQUIPMENT SCHEDULES
7.7 ELECTRICAL SITE PLAN
- 8.0A FIRE ALARM/MONITORING PLAN
8.0B FIRE ALARM/MONITORING PLAN DETAILS & SCHEDULES
8.1B FIRE PROTECTION PLAN
8.1C FIRE PROTECTION PLAN-SITE PLAN & DETAILS
8.2A SECURITY/CCTV SYSTEM PLAN
8.2B SECURITY/CCTV SYSTEM DETAILS & SCHEDULE
8.2C SECURITY/CCTV SYSTEM DETAILS & SCHEDULE
- 9.0 ENERGY MANAGEMENT SYSTEM & DETAILS

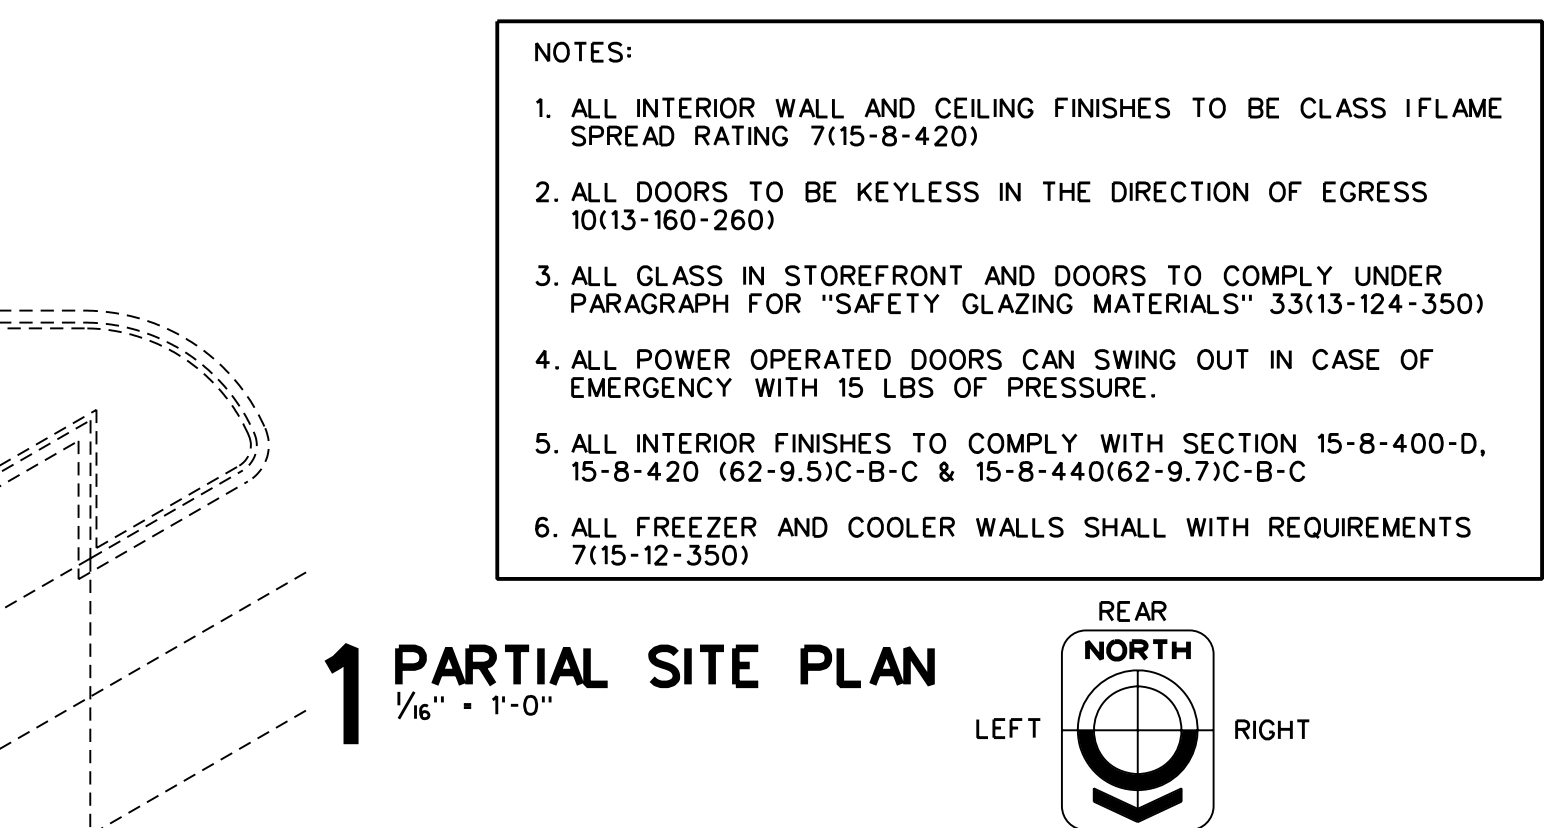

ALBERTSONS NO. 3415
2401 RT. 12

PROJECT 3415
DATE 07/20/07

SUBMITTAL DATE(S) OWNER / AGENCY
07/20/07

REVISIONS

1

SHEET TITLE
SITE PLAN

SHEET 1.0

DRAWN CTS PROJECT 3415
PERMIT 07/20/06 OTR DATE 08/14/06

REAR NORTH FRONT